


REV.	DATE	DESCRIPTION
NC	06/11/03	INITIAL RELEASE

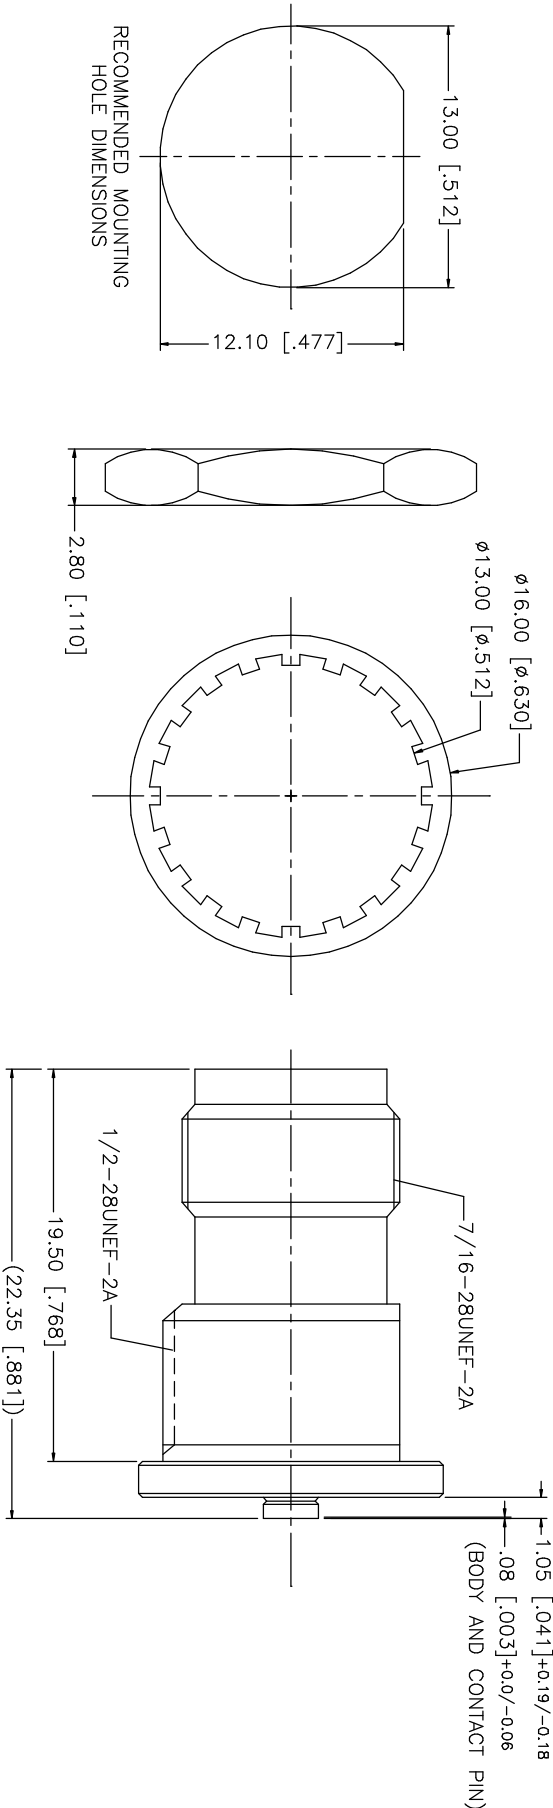

NOTES:

1. MAX. PANEL THICKNESS = 5mm

--	--	

DO NOT SCALE DRAWING